

DRAWING NUMBER  
3818


SAFOD PRODUCTS • NEW HOPE, MINNESOTA  
REPRODUCED BY PART NUMBER 6551

DRAWING NUMBER

SAFOD PRODUCTS • NEW HOPE, MINNESOTA  
REPRODUCED BY PART NUMBER 6551

NUMBER

HOPE, MINNESOTA  
JULY 1955

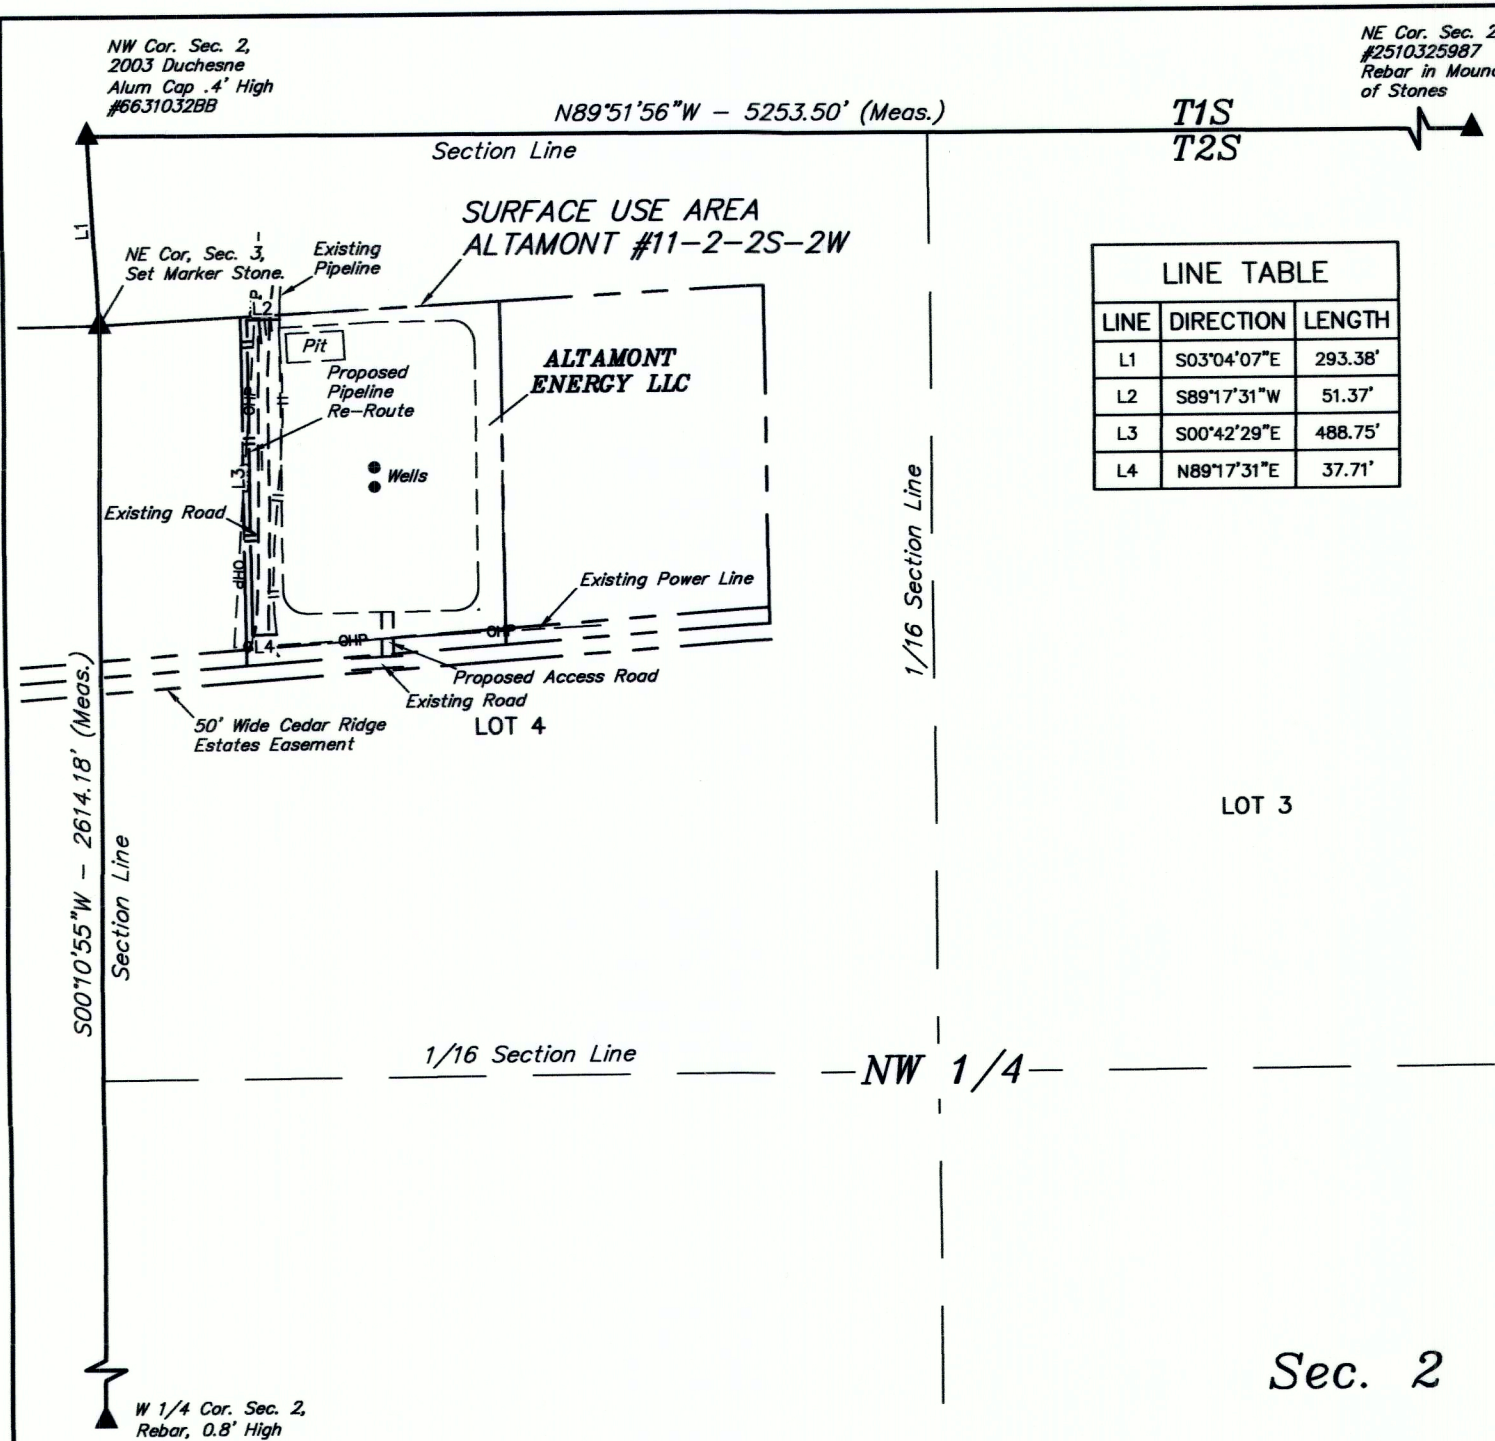

LEGEND:

P.I. = POINT OF INTERSECTION

P.O.S.L. = POINT ON SECTION LINE

▲ = SECTION CORNERS LOCATED. (NAD 83)

△ = SECTION CORNERS RE-ESTABLISHED. (NAD 83)  
(Not Set on Ground.)

CERTIFICATE  
THIS IS TO CERTIFY THAT THE ABOVE PLAT WAS PREPARED FROM FIELD  
NOTES OF ACTUAL SURVEYS MADE BY ME OR UNDER MY SUPERVISION  
AND THAT THE SAME ARE TRUE AND CORRECT TO THE BEST OF MY  
KNOWLEDGE AND BELIEF.

BRANDON BROWTHORPE  
REGISTERED LAND SURVEYOR  
REGISTRATION NO. 6631032  
STATE OF UTAH

Sheet 1 of 2

300' 150' 0' 150' 300'

BASIS OF BEARINGS  
BASIS OF BEARINGS IS A G.P.S. OBSERVATION

UINTEAH  
ENGINEERING & LAND SURVEYING

UELS, LLC  
Corporate Office \* 85 South 200 East  
Vernal, UT 84078 \* (435) 789-1017

ALTAMONT ENERGY OPERATING LLC

ALTAMONT #11-2-2S-2W  
PIPELINE RE-ROUTE RIGHT-OF-WAY  
ON ALTAMONT ENERGY LLC LANDS  
SECTION 2, T2S, R2W, U.S.B.&M.  
DUSCHESNE COUNTY, UTAH

SURVEYED BY	C.R.	05-30-18	SCALE
DRAWN BY	Z.L.	06-18-18	1" = 300'
FILE:	64258-A1		

PIPELINE RE-ROUTE RIGHT-OF-WAY PLAT

PIPELINE RE-ROUTE RIGHT-OF-WAY DESCRIPTION

PIPELINE RE-ROUTE RIGHT-OF-WAY IS CONTAINED WITHIN  
SURFACE USE AREA FOR THE ALTAMONT #11-2-2S-2W.

LINE	DIRECTION	LENGTH
L1	S03°04'07"E	293.38'
L2	S89°17'31"W	51.37'
L3	S00°42'29"E	488.75'
L4	N89°17'31"E	37.71'

CERTIFICATE  
THIS IS TO CERTIFY THAT THE ABOVE PLAT WAS PREPARED FROM FIELD  
NOTES OF ACTUAL SURVEYS MADE BY ME OR UNDER MY SUPERVISION  
AND THAT THE SAME ARE TRUE AND CORRECT TO THE BEST OF MY  
KNOWLEDGE AND BELIEF.

BRANDON BROWTHORPE  
REGISTERED LAND SURVEYOR  
REGISTRATION NO. 6631032  
STATE OF UTAH

Sheet 2 of 2

BASIS OF BEARINGS  
BASIS OF BEARINGS IS A G.P.S. OBSERVATION

UINTEAH  
ENGINEERING & LAND SURVEYING

UELS, LLC  
Corporate Office \* 85 South 200 East  
Vernal, UT 84078 \* (435) 789-1017

ALTAMONT ENERGY OPERATING LLC

ALTAMONT #11-2-2S-2W  
PIPELINE RE-ROUTE RIGHT-OF-WAY  
ON ALTAMONT ENERGY LLC LANDS  
SECTION 2, T2S, R2W, U.S.B.&M.  
DUSCHESNE COUNTY, UTAH

SURVEYED BY	C.R.	05-30-18	SCALE
DRAWN BY	Z.L.	06-18-18	N/A
FILE:	64258-A2		

PIPELINE RE-ROUTE RIGHT-OF-WAY PLAT

County Surveyor's File # 3818